


Route Log and Progress Chart

DRAFT Please Note: Errors and Omissions May Exist. Contact the VTrans Mapping Section with questions or concerns.

DISTRICT TOWN ROUTE CASTLETON Min-0596

Page Total Mileage: 4.97 mi

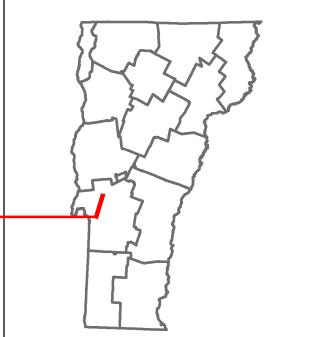

Min-0596

1 of 1


TWN mileage:

0.0 to 4.97

CASTLETON

ETE mileage:

0.0 to 4.97

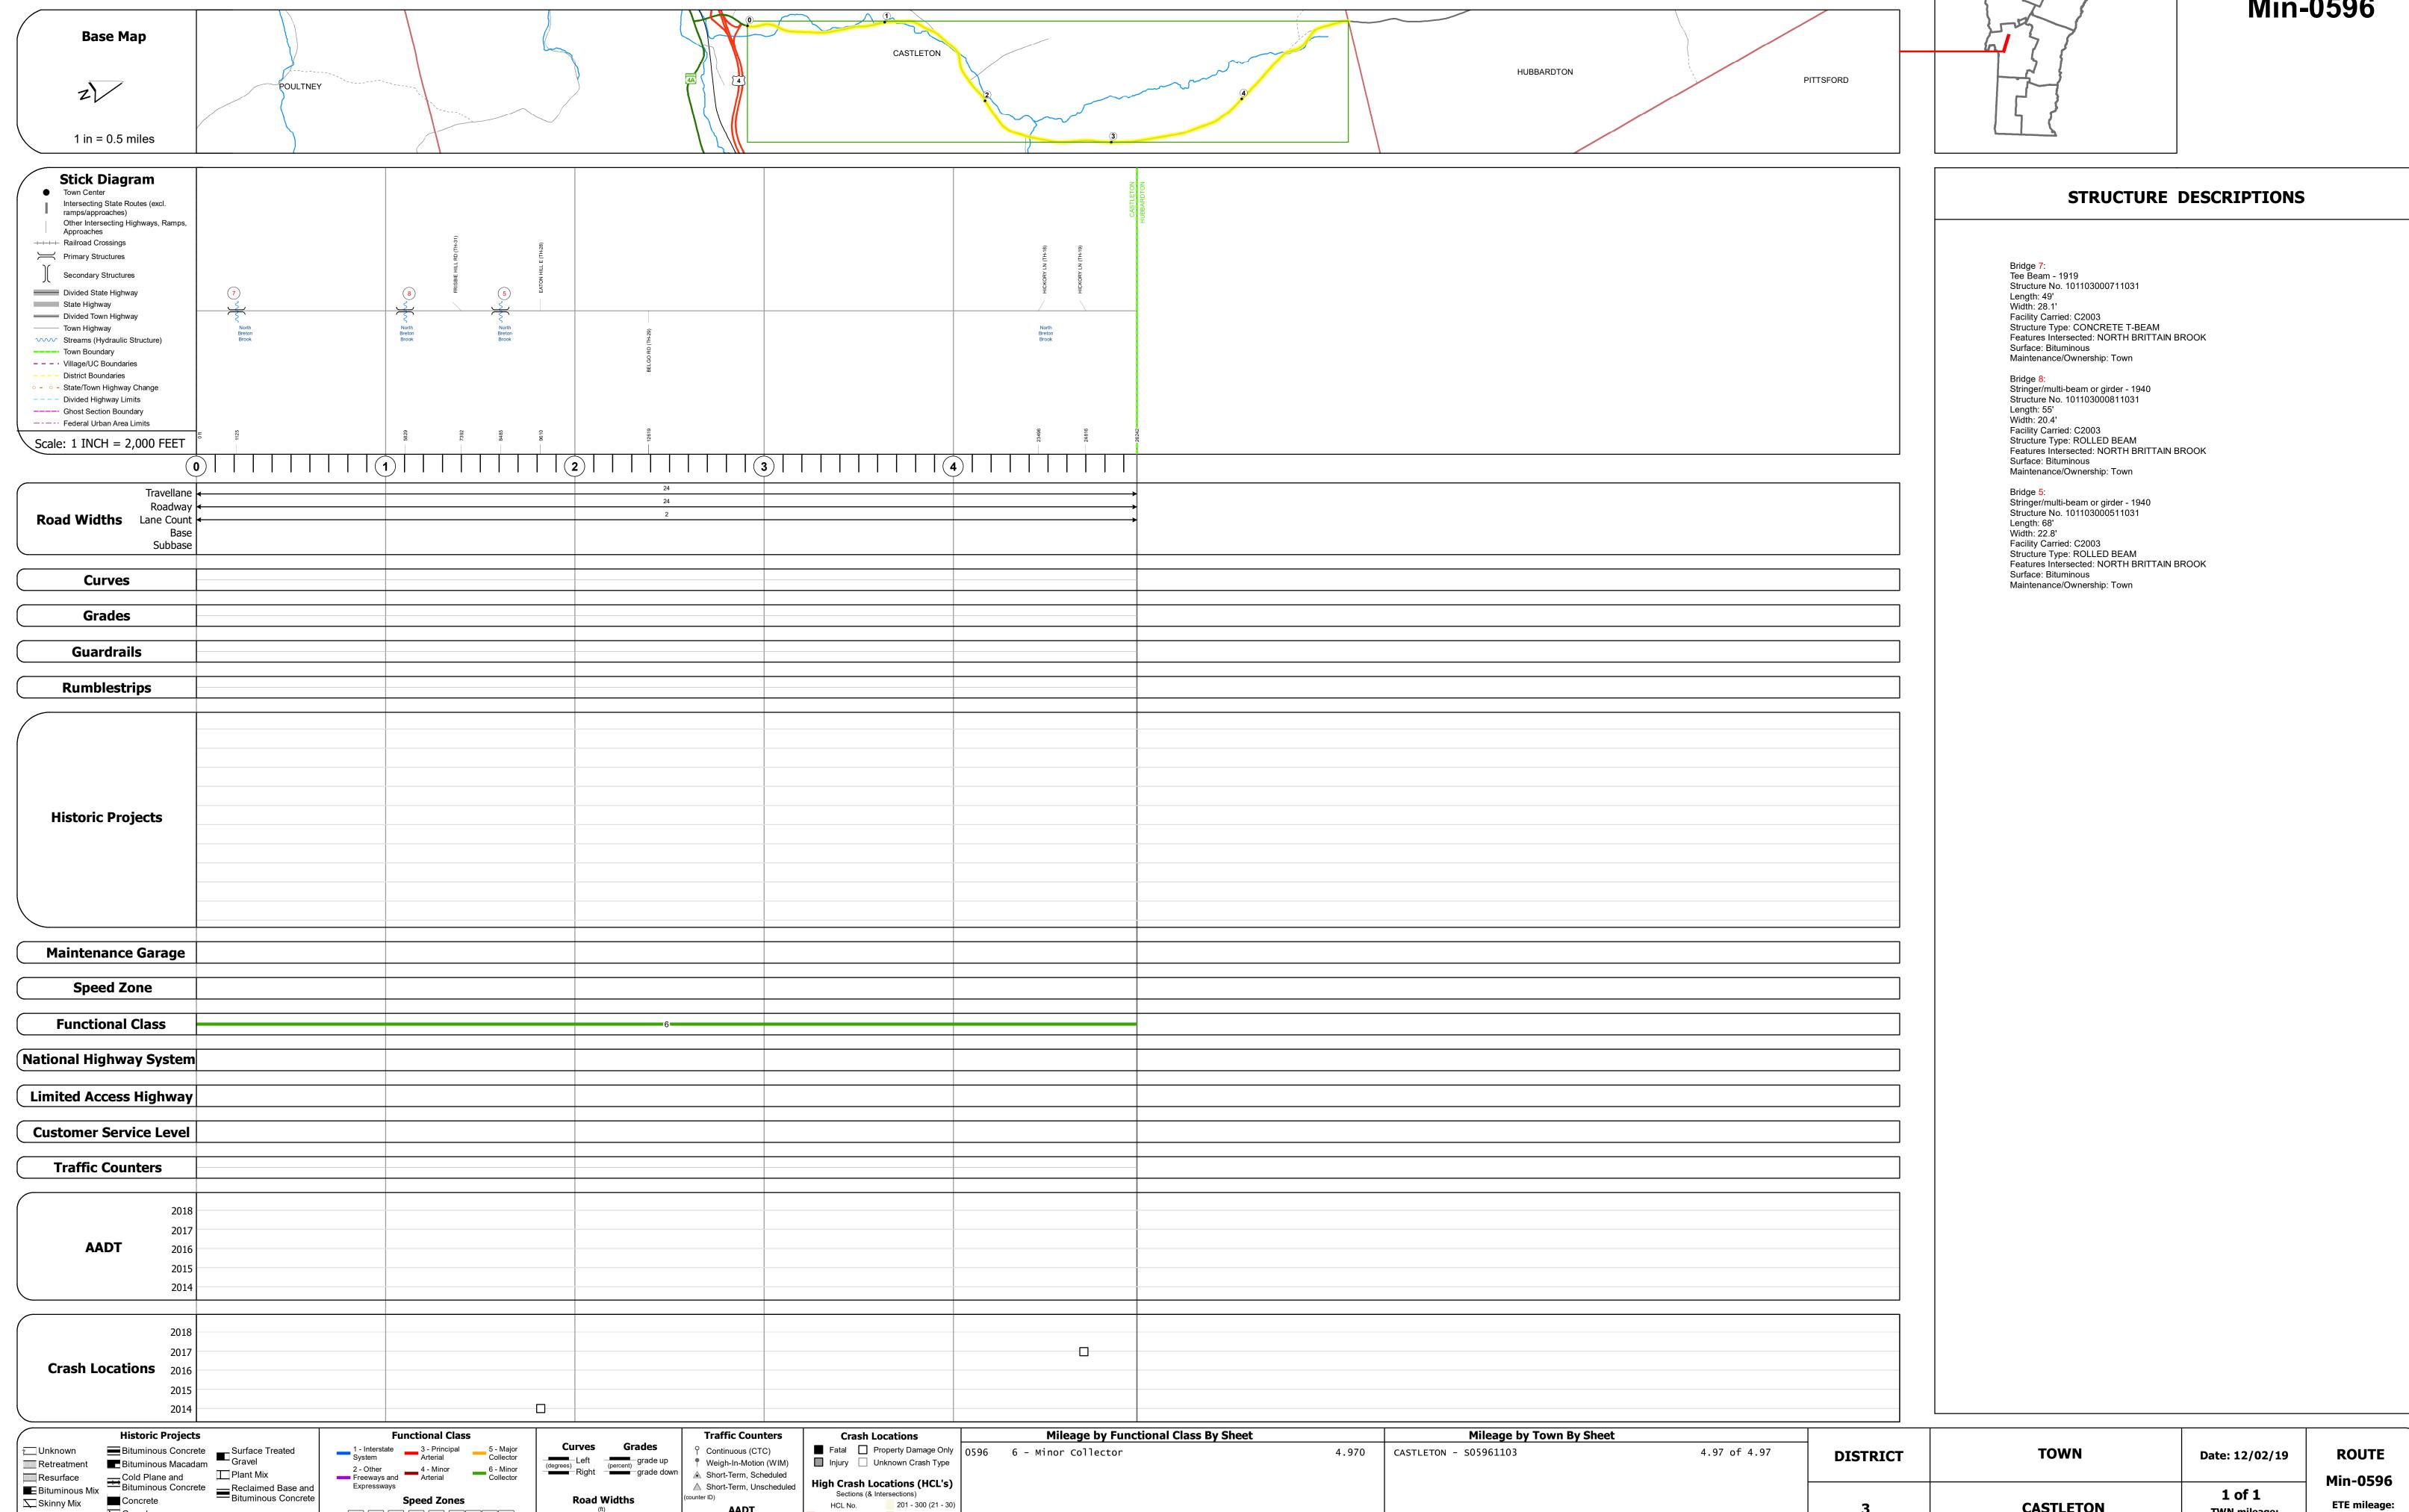

Page Total Mileage: 4.970 mi

ःः Bituminous Seal **L** Gravel

△ Short-Term, Unscheduled

1 - 100 (1 - 10) 301 - 400 (31 - 40)